


**LOWER LEVEL**  
 8,000 SF AREA @ \$60/SF = \$480,000

**FRONT ELEVATION**

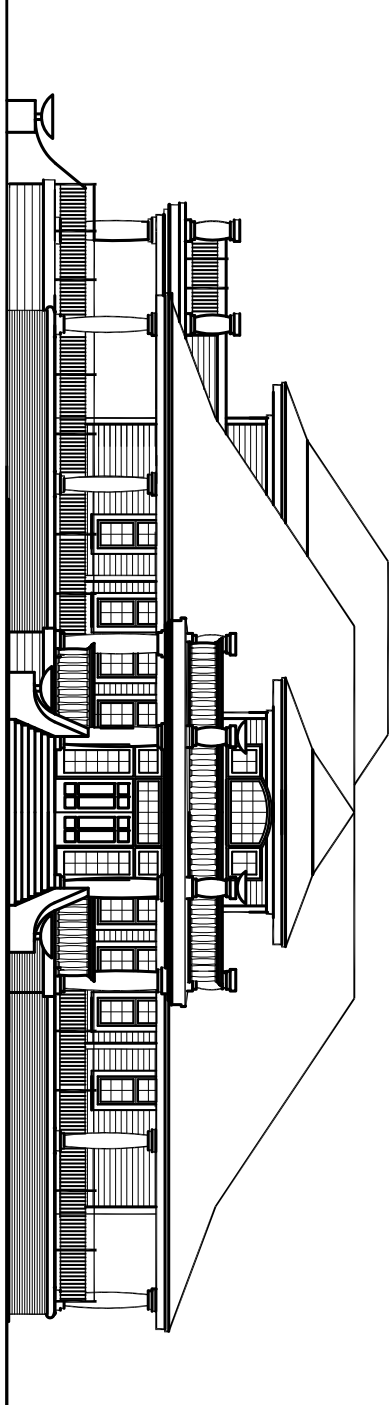

**A1.2**  
 1/8" = 1'-0"

**DUNN & DALTON**  
 ARCHITECTS

401 North Heritage Street  
 Kinston, North Carolina 28501  
 252-527-1523 252-527-0049 fax

**CLUB HOUSE**  
**CUTTER CREEK PLANTATION**  
 Project Number: CCP-0704